


See Finishing Schedule  
On Drawing A6  
See Door Schedule on  
Drawing A7

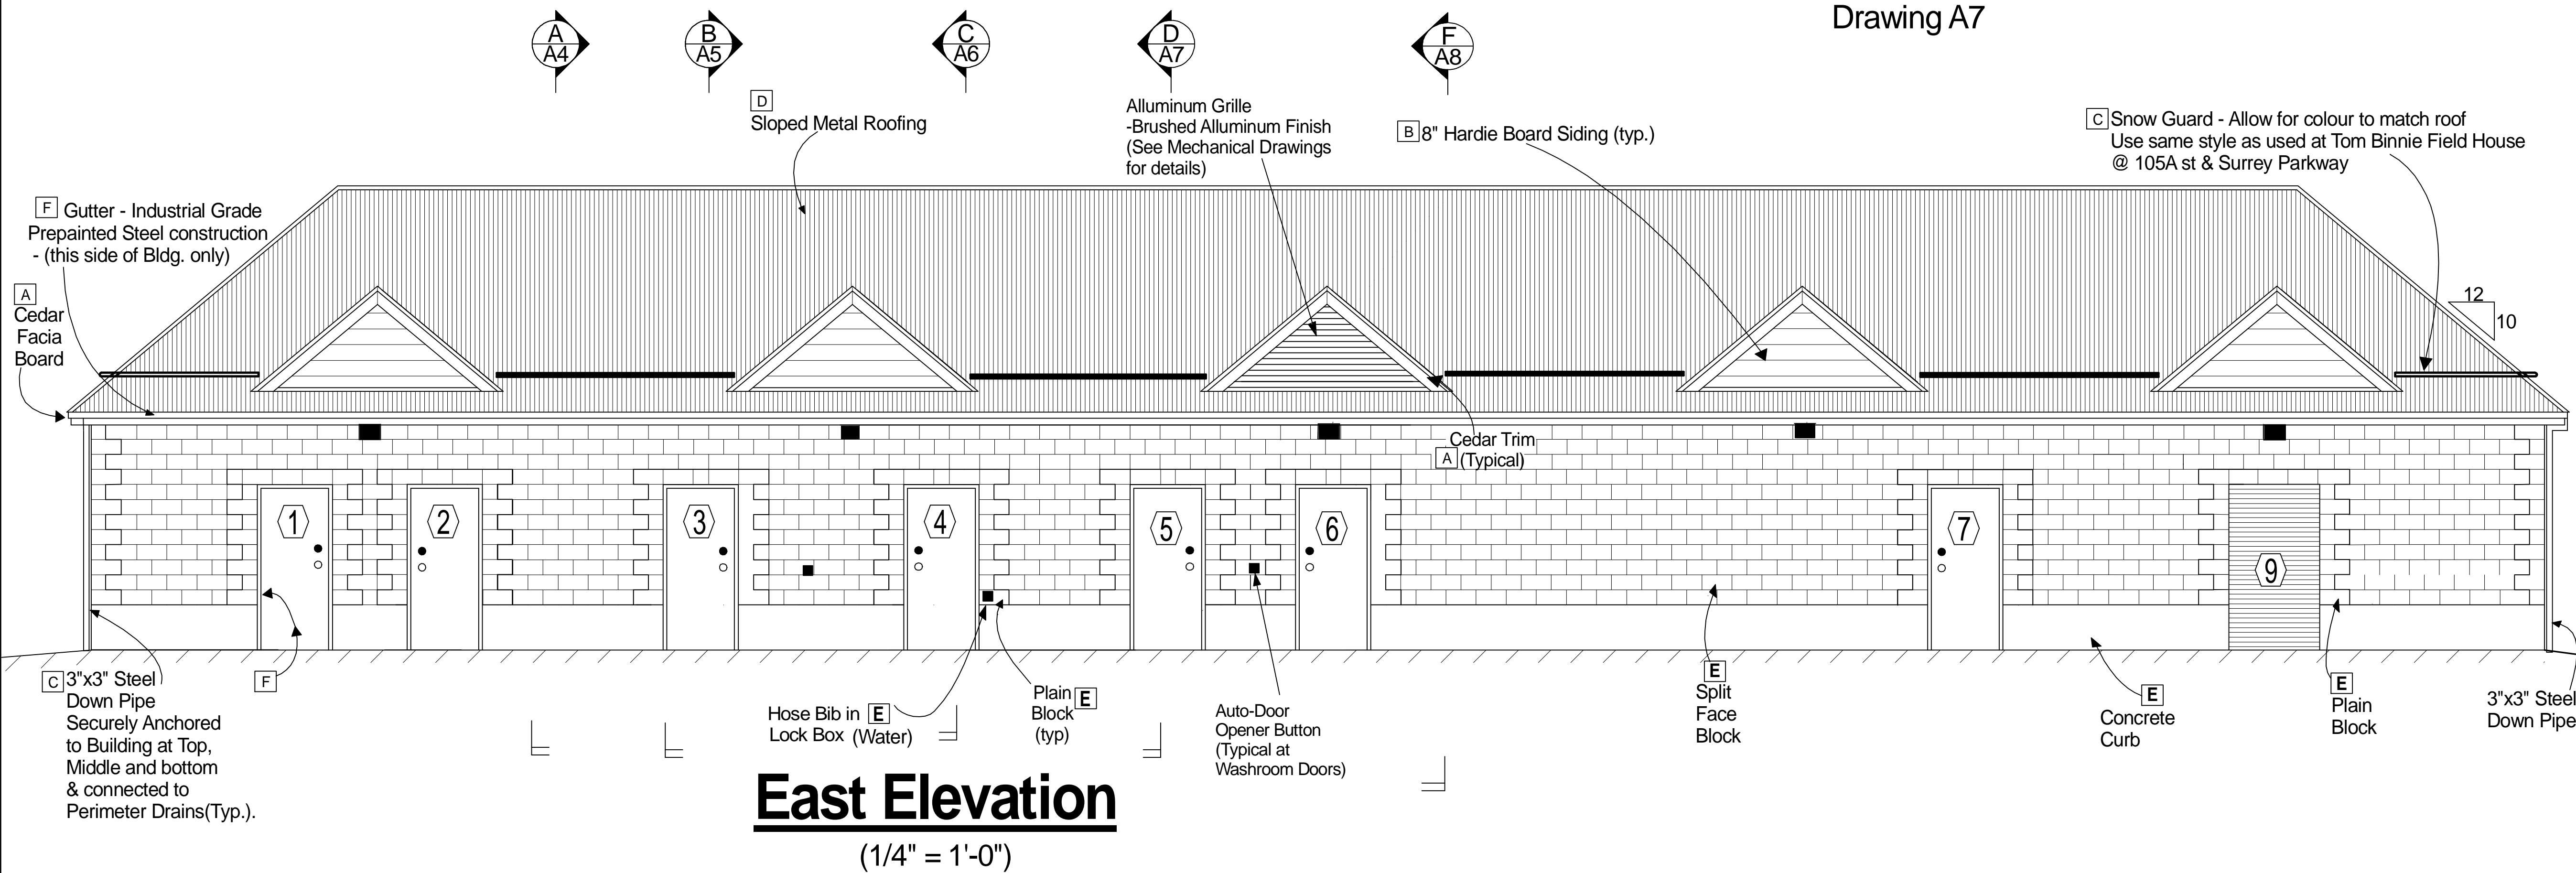

General Notes

- ⬡ See Door Schedule for details
- See Finishing Schedule for Colours and Specifications

General Contractor to allow for \$500 allowance in his budget for future signs that will be required, Details to follow.

East & West Elevations

No.	Revision/Issue	Date
2	Issued For Tender	Oct. 21/09
1	Re-Issued For Building Permit	Oct. 5/09
0	Issued For Building Permit	Aug. 29/08
P2	Issued To Consultants	July 23/08
P1	Issued To City for Review	June 17/08

Firm Name and Address  
**Forum Projects Ltd.**  
 Box 32120 Walnut Grove P.O.  
 Langley B.C. V1M - 2M3  
 (604) - 888 - 6672 (o)  
 (604) - 888 - 7857 (f)

Project Name and Address  
**Hjorth Road Field House**  
 10320 146th Street, Surrey B.C.

Project	Sheet
Date June 17, 2008	<b>A3 Rev 2</b>
Scale As Noted	