

\*See Hjorth Road's Artificial Turf Site Plan for Location of Building

See Finishing Schedule On Drawing A6  
See Door Schedule on Drawing A7

**Plumbing Note:**  
All Plumbing pipes to be completely concealed at all Public areas, and Protected by S.S. guards or other pre-approved methods by Designer.

- General Notes
- 1) Install electric heaters suspended from ceiling, proper distance from any combustible material, c/w Heavy duty Galvan. Expanded Metal & steel angle frame guard (Typical)
  - 2) Interior Strip Lights to be surface mounted and wired from above (See Specifications)
  - 3) Exterior lights to be mounted tight to underside of Soffit and center above door
  - 4) Floor Drain
  - 5) S.S. H/C Toilet c/w Push Activated Flush Valve-See Mechanical Specifications(Typical)
  - 6) Toilet Paper dispenser, (Supplied by Parks)
  - 7) H/C Grab Bar- 24" plus 24" at 135 degree
  - 8) Grab located behind toilet, locate per Code
  - 9) Push Button for Automatic Door Opener,
  - 10) 6" thick concrete block screen x 6' height
  - 11) Coat Hooks, 1" Dia. Rods welded to 2.5" x 1/4" plate, mounted at 7'-0" A.F.F.
  - 12) Perimeter Bench - See Detail 1 on Dwg. A4
  - 13) Mop sink c/w braced taps
  - 14) H/C Auto Matic Door - Open Button
  - 15) Nova 720" Recessed Hand Dryer(See Specs)
  - 16) Stainless Steel Prison Grade Sink (Typical) See Mechanical Specifications
  - 17) Metal Toilet Partitions, see Specs.
  - 18) S.S. Toilet c/w Push Activated Flush Valve
  - 19) H/C Coat Hook, mounted 1,200 mm A.F.F.
  - 20) S.S. Urinal c/w Push Activated Flush Valve
  - 21) 3/4" Fir plywood (8' wide x 8' high - Coordinate location with Plumber/Electrician)
  - 22) Electrical Panel and Distribution Center (Coordinate location with Plumber/Electrician)
  - 23) 22"x36" Insulated Fire Rated Access Door, Mirab Manufacturing Inc. MPFR Series (Need 22.5" x 36.5" rough Opening) Supplied by Shanahans or Approved equal
  - 24) Soap dispenser, supplied by City, installed max. 1200 above floor by G.C.
  - 25) Paper Towel dispenser, supplied by City, installed max. 1200 above floor by G.C.


**Main Floor & Ceiling Layout**

| No. | Revision/Issue                 | Date       |
|-----|--------------------------------|------------|
| 2   | Issued for Tender              | Oct. 21/08 |
| 1   | Re-Issued For Building Permit  | Oct. 5/08  |
| 0   | Issued For Building Permit     | Aug. 29/08 |
| P3  | Issued to Consultants          | July 22/08 |
| P2  | Preliminary to City for Review | July 16/08 |
| P1  | Preliminary to City for Review | June 17/08 |

Firm Name and Address  
**Forum Projects Ltd.**  
 Box 32120 Walnut Grove P.O.  
 Langley B.C. V1M - 2M3  
 (604) - 888 - 6672 (o)  
 (604) - 888 - 7857 (f)

Project Name and Address  
**Hjorth Road Field House**  
 10320 -146th Street, Surrey B.C.

| Project               | Sheet           |
|-----------------------|-----------------|
| Date<br>June 17, 2008 | <b>A2</b> Rev 2 |
| Scale<br>As Noted     |                 |

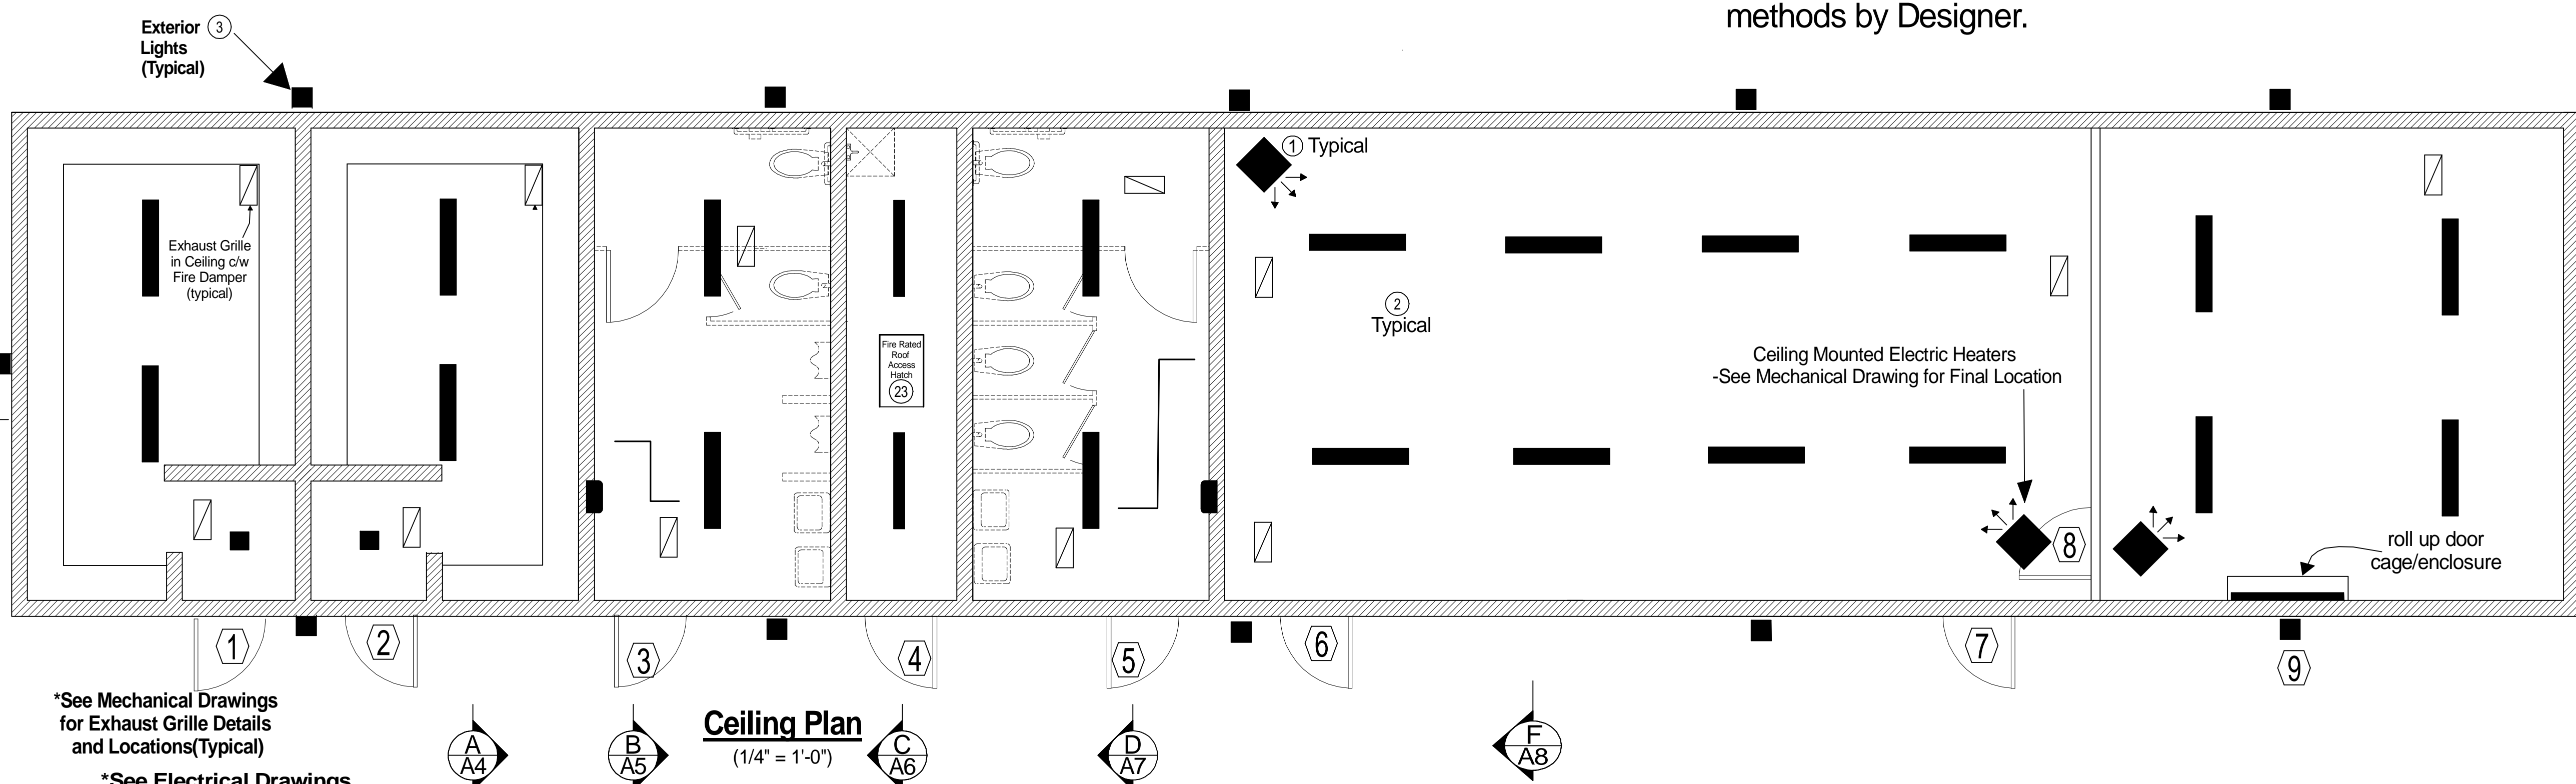

\*See Mechanical Drawings for Exhaust Grille Details and Locations(Typical)

\*See Electrical Drawings for Light Fixture Details, Location & Specifications